



# DUCHESNE COUNTY MONUMENT SURVEY RECORD

T3S R1W  
 S1/16  
 SEC 8 | SEC 9  
 U.S.B.&M.

S-9

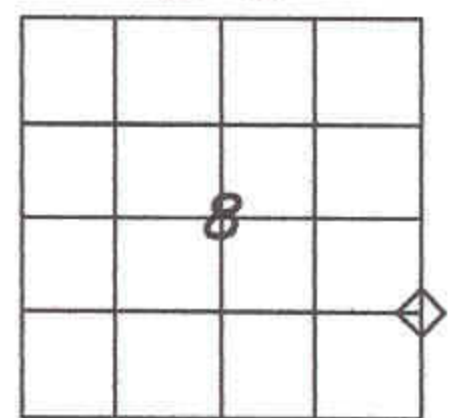

1"=30'

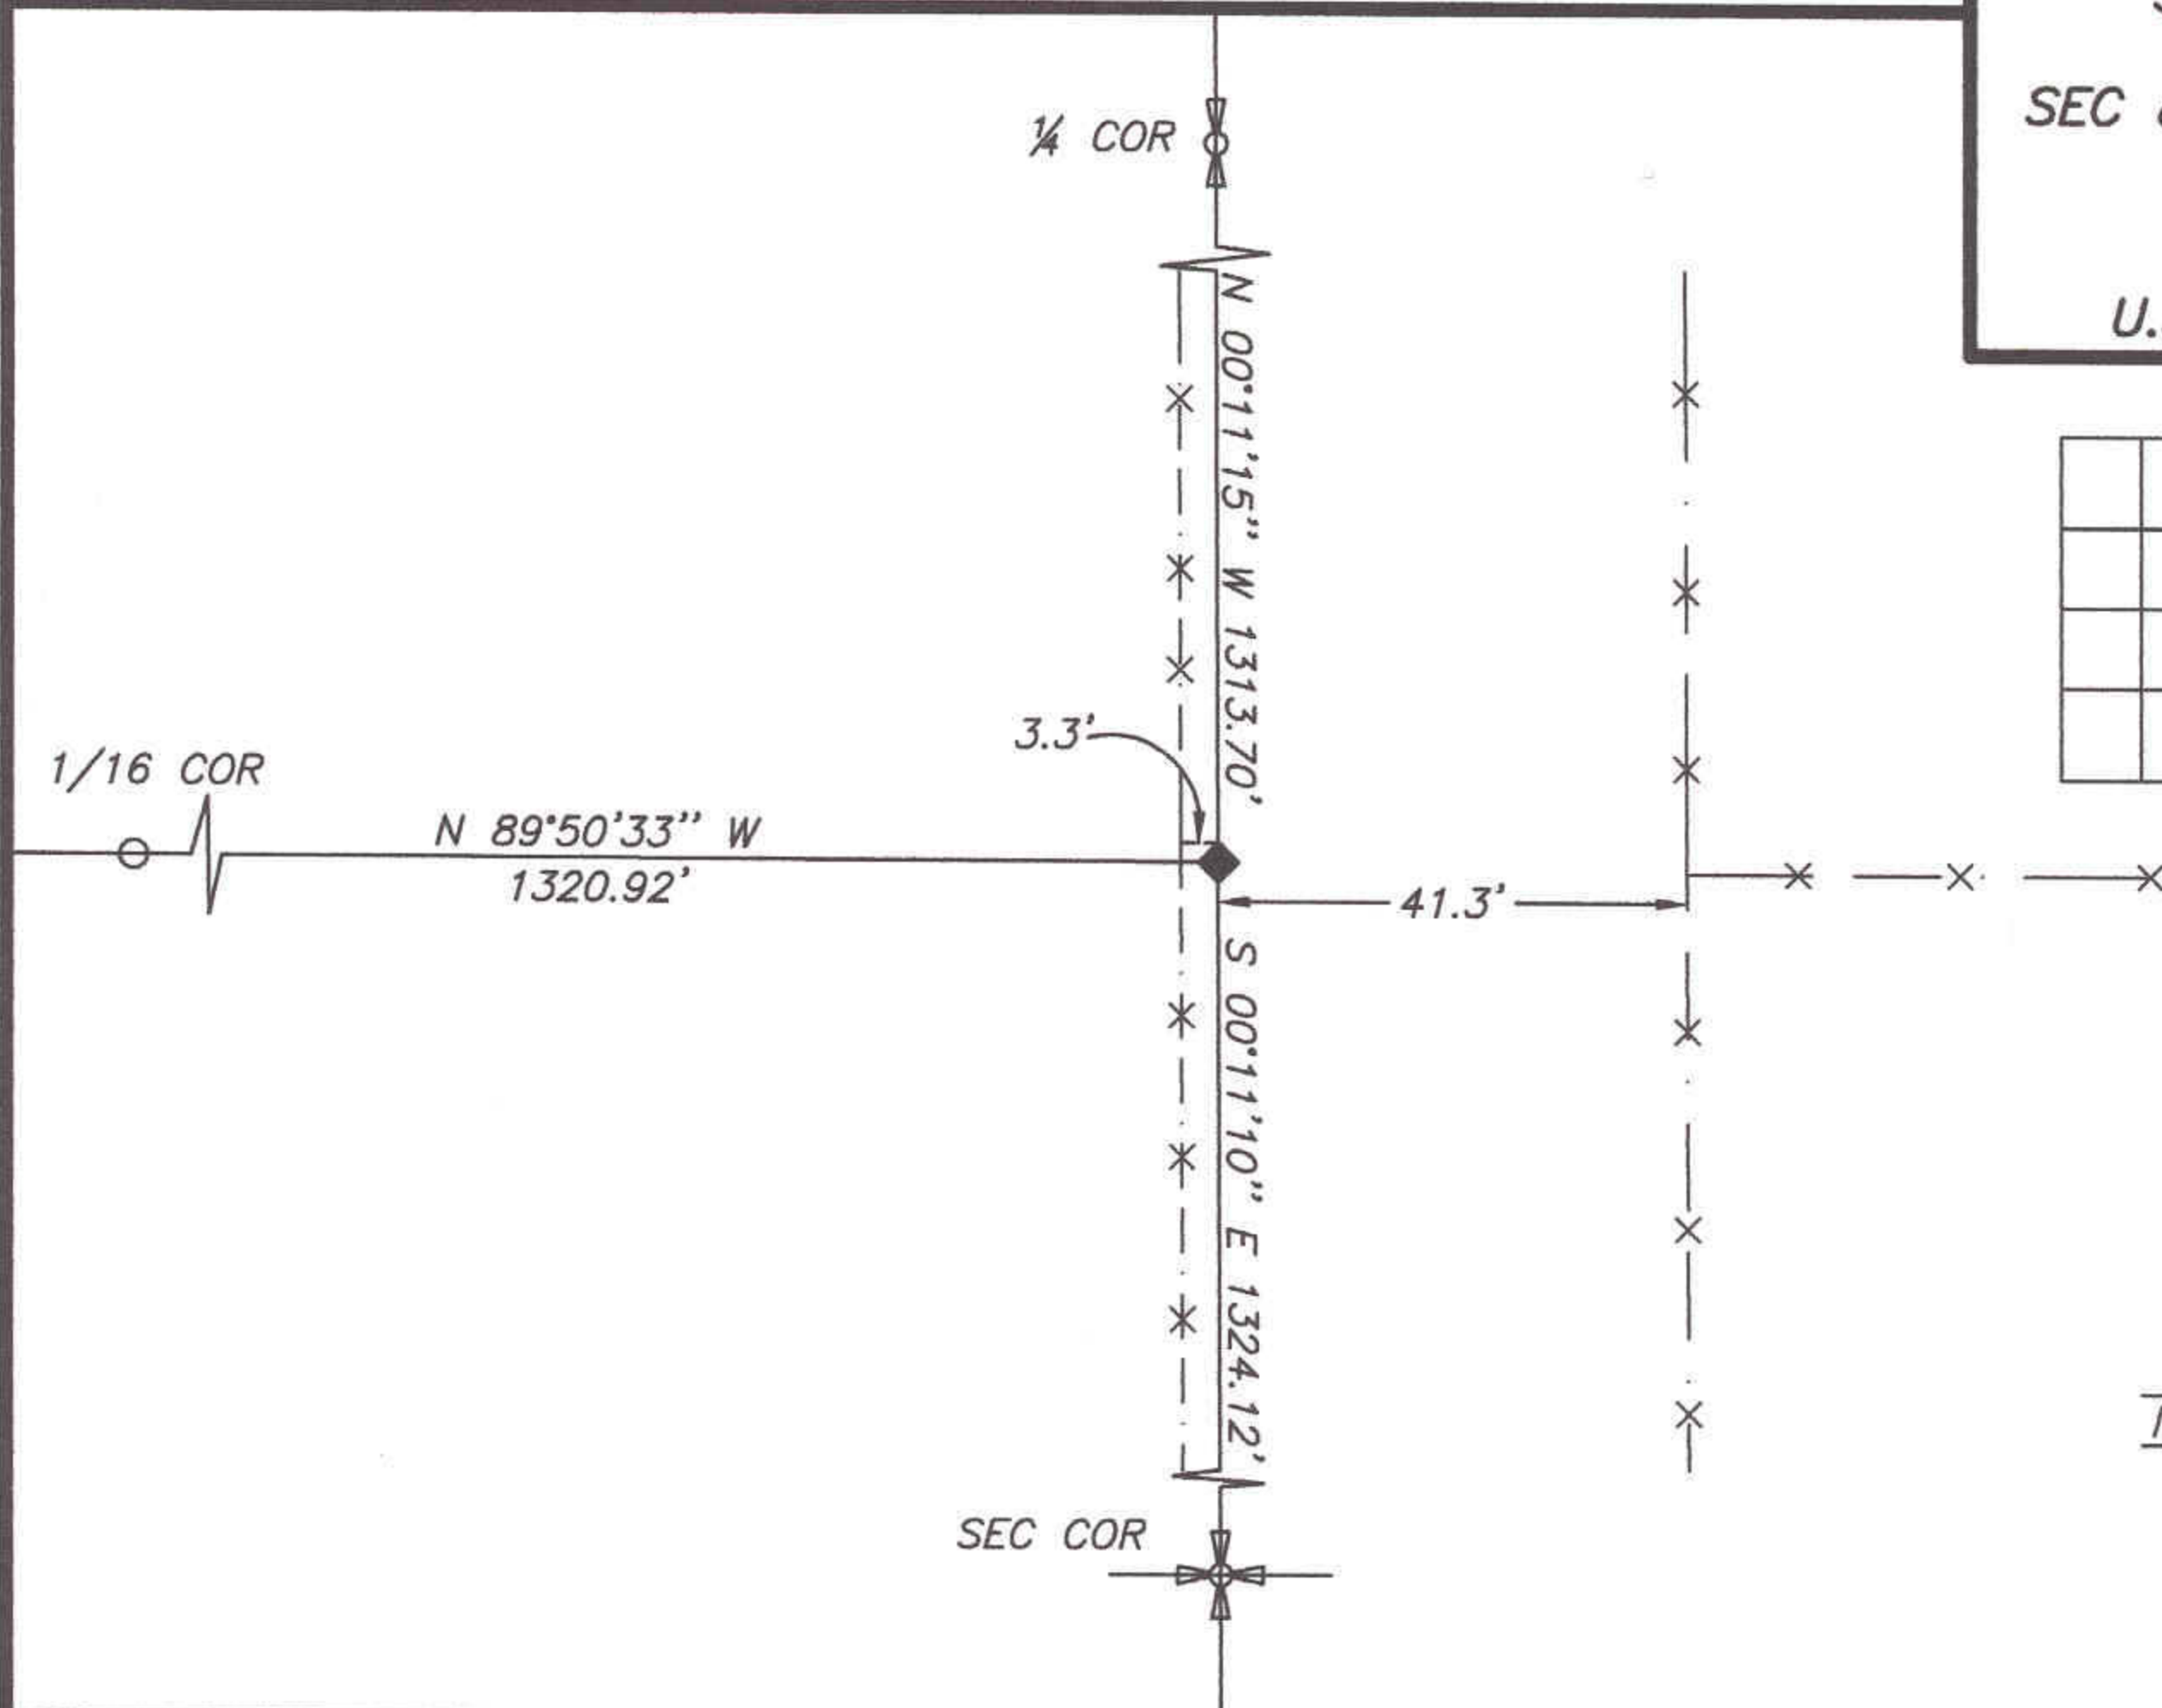

## DESCRIPTION OF CORNER EVIDENCE FOUND

SET CORNER ON LINE BETWEEN SECTION CORNER AND QUARTER CORNER, INLINE WITH FENCE BEARING EAST

## DESCRIPTION OF MONUMENT AND ACCESSORIES ESTABLISHED TO PERPETUATE THE ORIGINAL LOCATION OF THE CORNER

SET REBAR WITH CAP IN DITCH BANK, REBAR STAMPED: LS 148951

(REFERENCED AS SHOWN)

## STATE PLANE COORDINATE DATA

## CERTIFICATION

I Jerry D. Allred, Professional Land Surveyor, State of Utah, do hereby certify that I have performed or reviewed the work done on the diagrammed corner as reported on this recordation form and approve same

Date 12 Nov 2002

Jerry D. Allred, Professional Land Surveyor  
 Certificate No. 148951  
 Duchesne County Surveyor

26 DEC 2002

